


**PLAN URBANISTIC ZONAL
COMUNA BUCOVAT T.140, P.378
TRUP - FANTANA MARIEI -**

**REGLEMENTARI URBANISTICE
ZONIFICARE FUNCTIONALA - CAI DE COMUNICATIE**

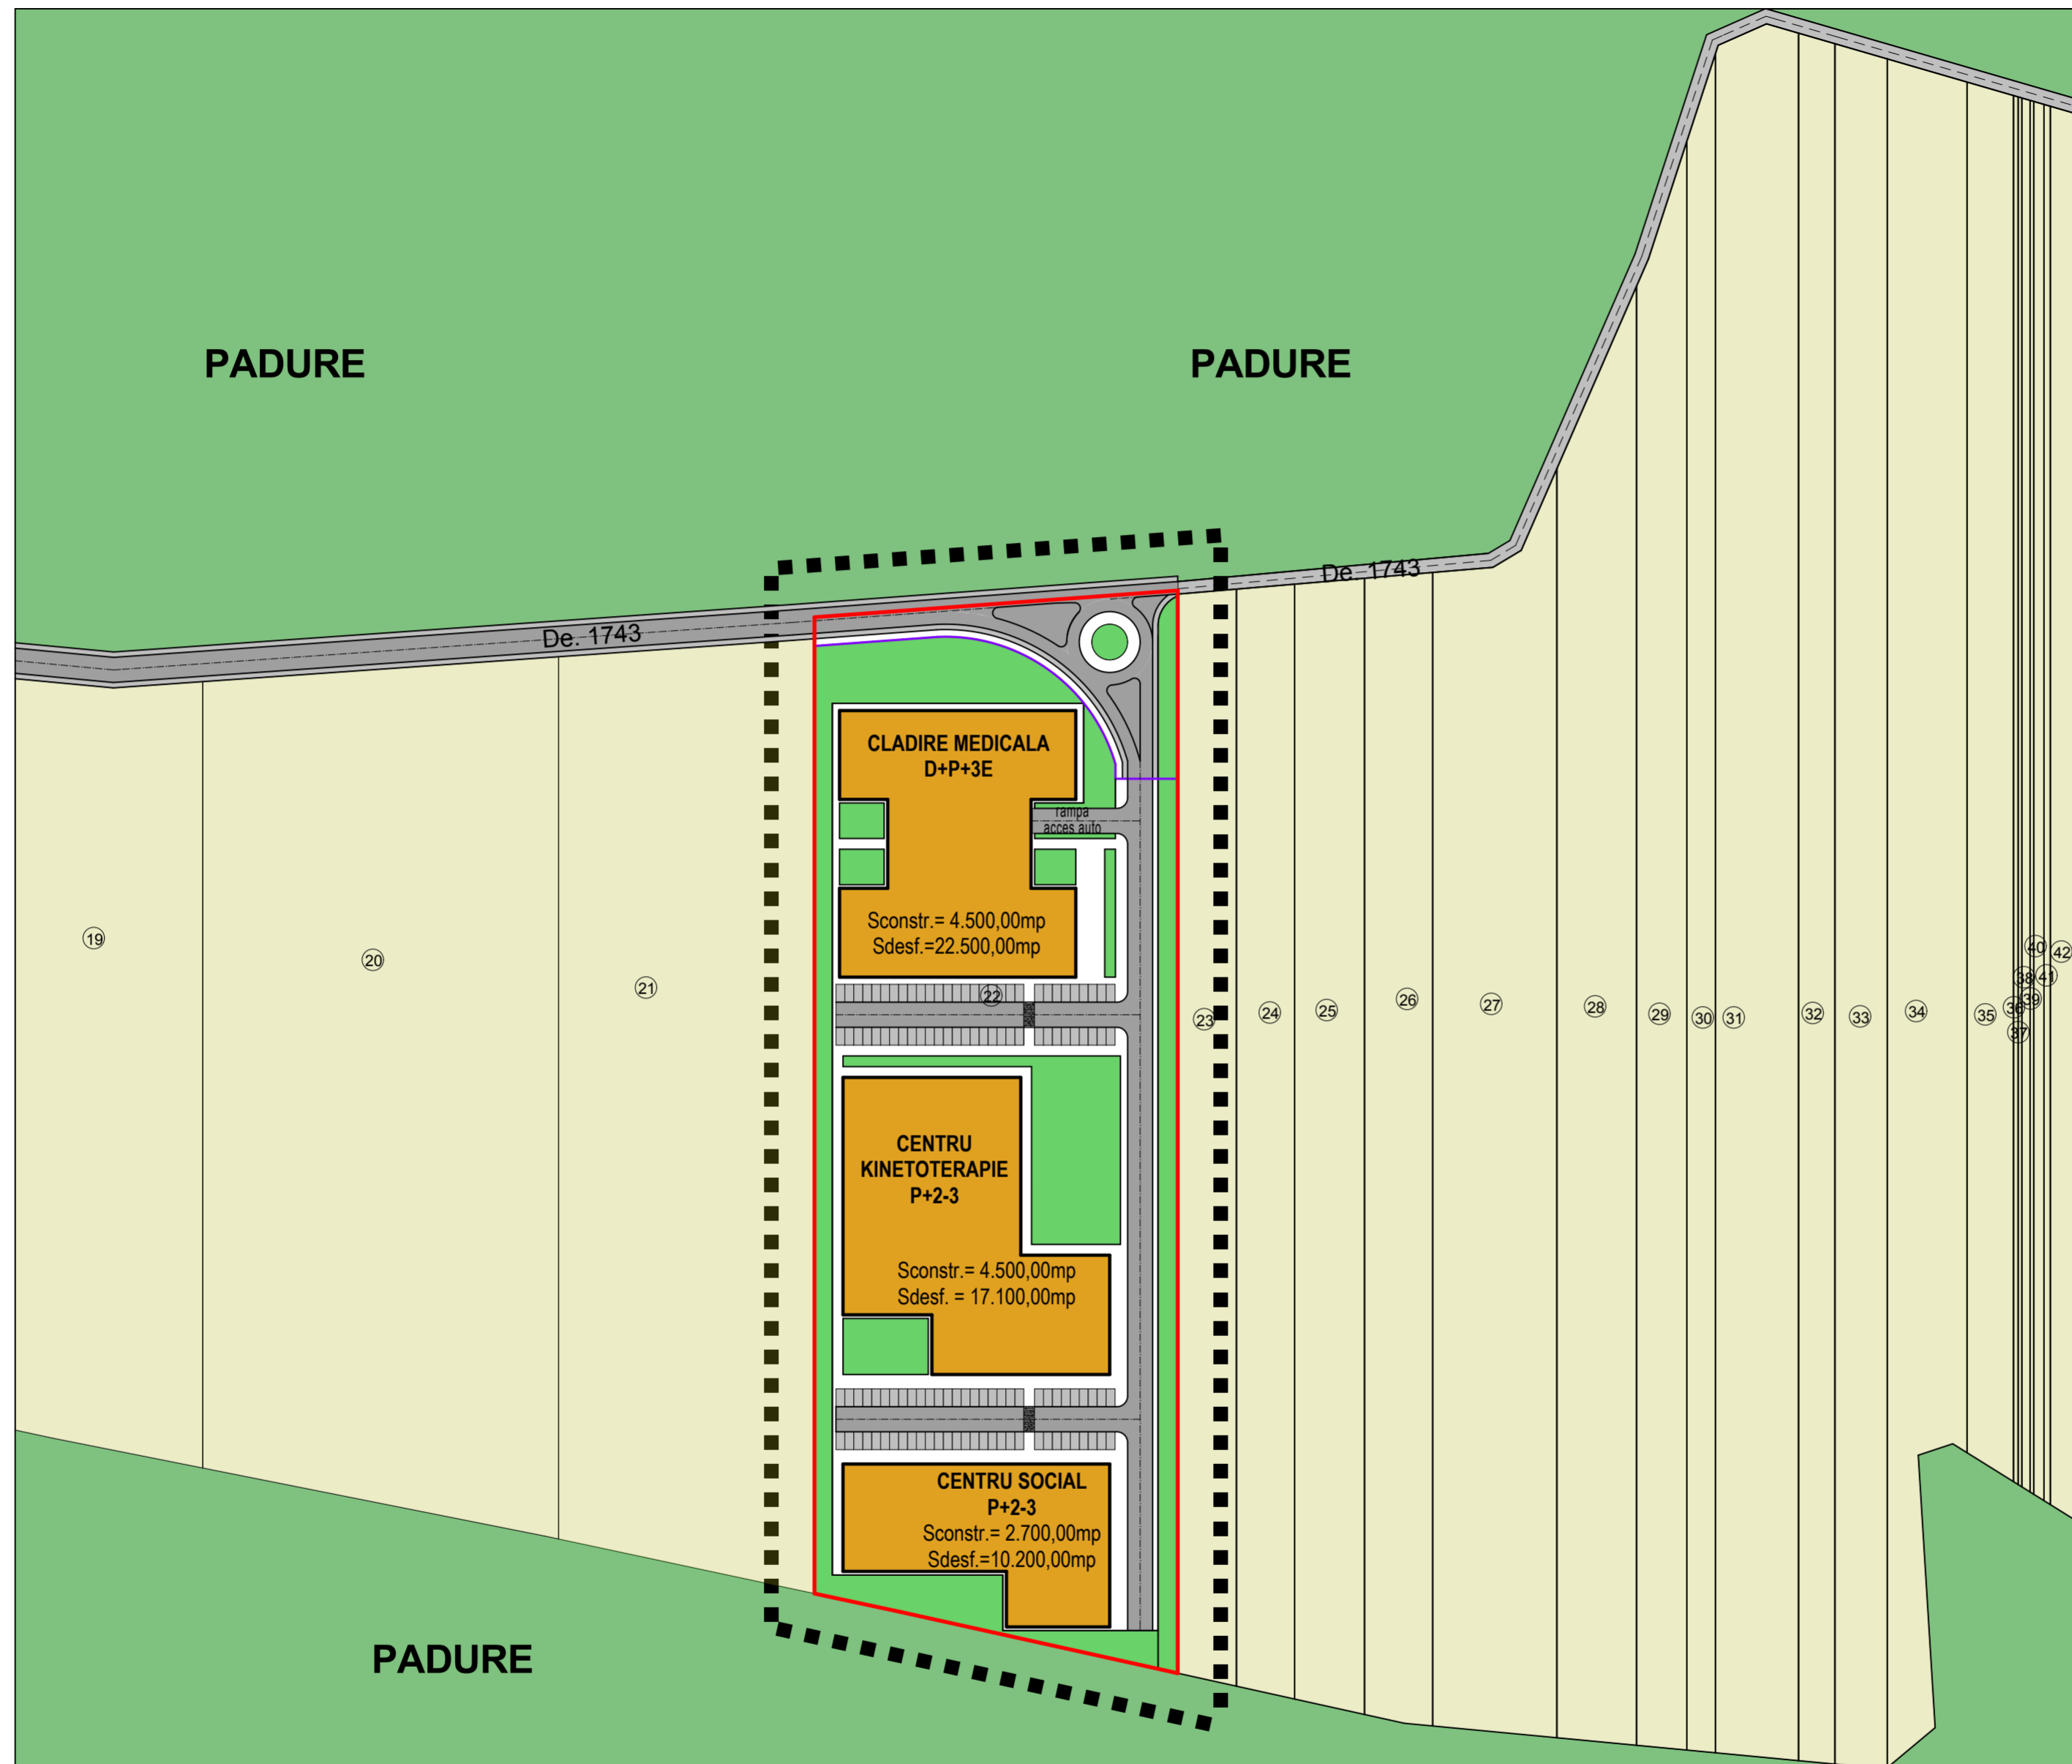

- LIMITE**
- ■ ■ LIMITA ZONA STUDIATA
 - LIMITA TERITORIULUI AFERENT PROPRIETATII
- ZONIFICAREA TERITORIULUI**
- ZONA CIRCULATII AUTO
 - ZONA CIRCULATII PIETONALE
 - SPATII VERZI -PLANTATII DE ALINIAMENT
 - PADURE


INDICATORI TEHNICO ECONOMICI

SUPRAFATA TEREN = 29.174,00 mp
 SUPRAFATA CONSTRUITA PROPUSA = 11.700,00 mp
 SUPRAFATA DESFASURATA PROPUSA = 49.800,00 mp
 SUPRAFATA SPATII VERZI = 7.500,00mp
 SUPRAFATA CIRCULATII AUTO = 5.500,00mp
 SUPRAFATA CIRCULATII PIETONALE = 4.474,00mp

POT EXISTENT = 0,00 %
 POT PROPUS = 40 %
 CUT EXISTENT = 0,00
 CUT PROPUS = 1,706

aliniament propus limita de proprietate

Nr.Pct.	X	Y
475	395390.430	310232.820
478	395491.899	310240.279
480	395491.899	309937.845
479	395414.217	309955.010
477	395390.430	309960.084

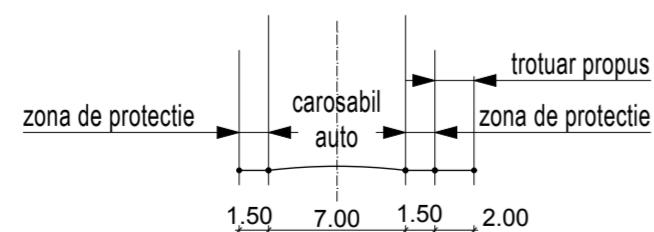

STRAZI DE CATEGORIA A-III-A
CU 2 BENZI DE CIRCULATIE

Verificator		Referat de verificare nr.	
Verificator		Exig. "A"	Referat de verificare nr.
Expert			Expertiza tehnica nr.
Beneficiar:	ASOCIATIA DONEAZA SPERANTA EGB		Proiect nr. 537 / 2016
Craiova, str Theodor Aman nr 7 bl 97 apt sc C ap 2 CUI 17399489; J16/666/2005; Tel. 0722 348 992		Construire complex social-medical si educational D+P+3, imprejmuire, bazin etans vidanjabil, put forat, amenajare incinta, intocmire PUZ com.Bucovat, T.140, P.378, jud.Doij	Faza: P.U.Z.
Sef proiect arh. Daniel-Marian GEORGESCU	Sc. 1:1500	REGLEMENTARI URBANISTICE	
Proiectat arh. Daniel-Marian GEORGESCU	Data: 2016	ZONIFICARE FUNCTIONALA - CAI DE COMUNICATIE	
Desenat carh. Adriana NICULESCU			Plansa 3